


**PESYAN FAKE CEILING**  
 Sc 1:50

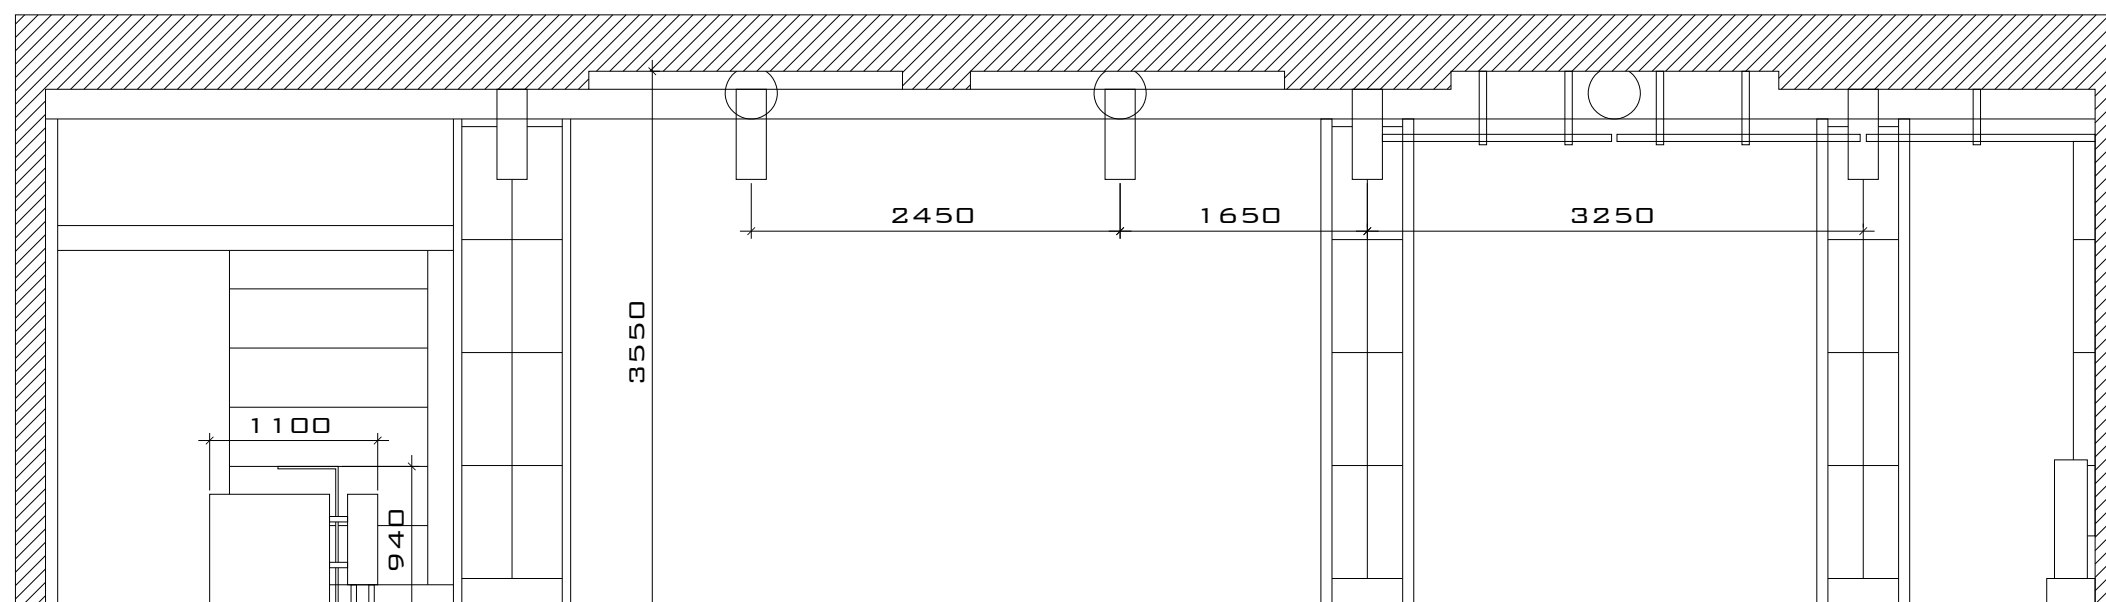

**ELEVATION A**  
 Sc 1:50